



北面立面图 1/200

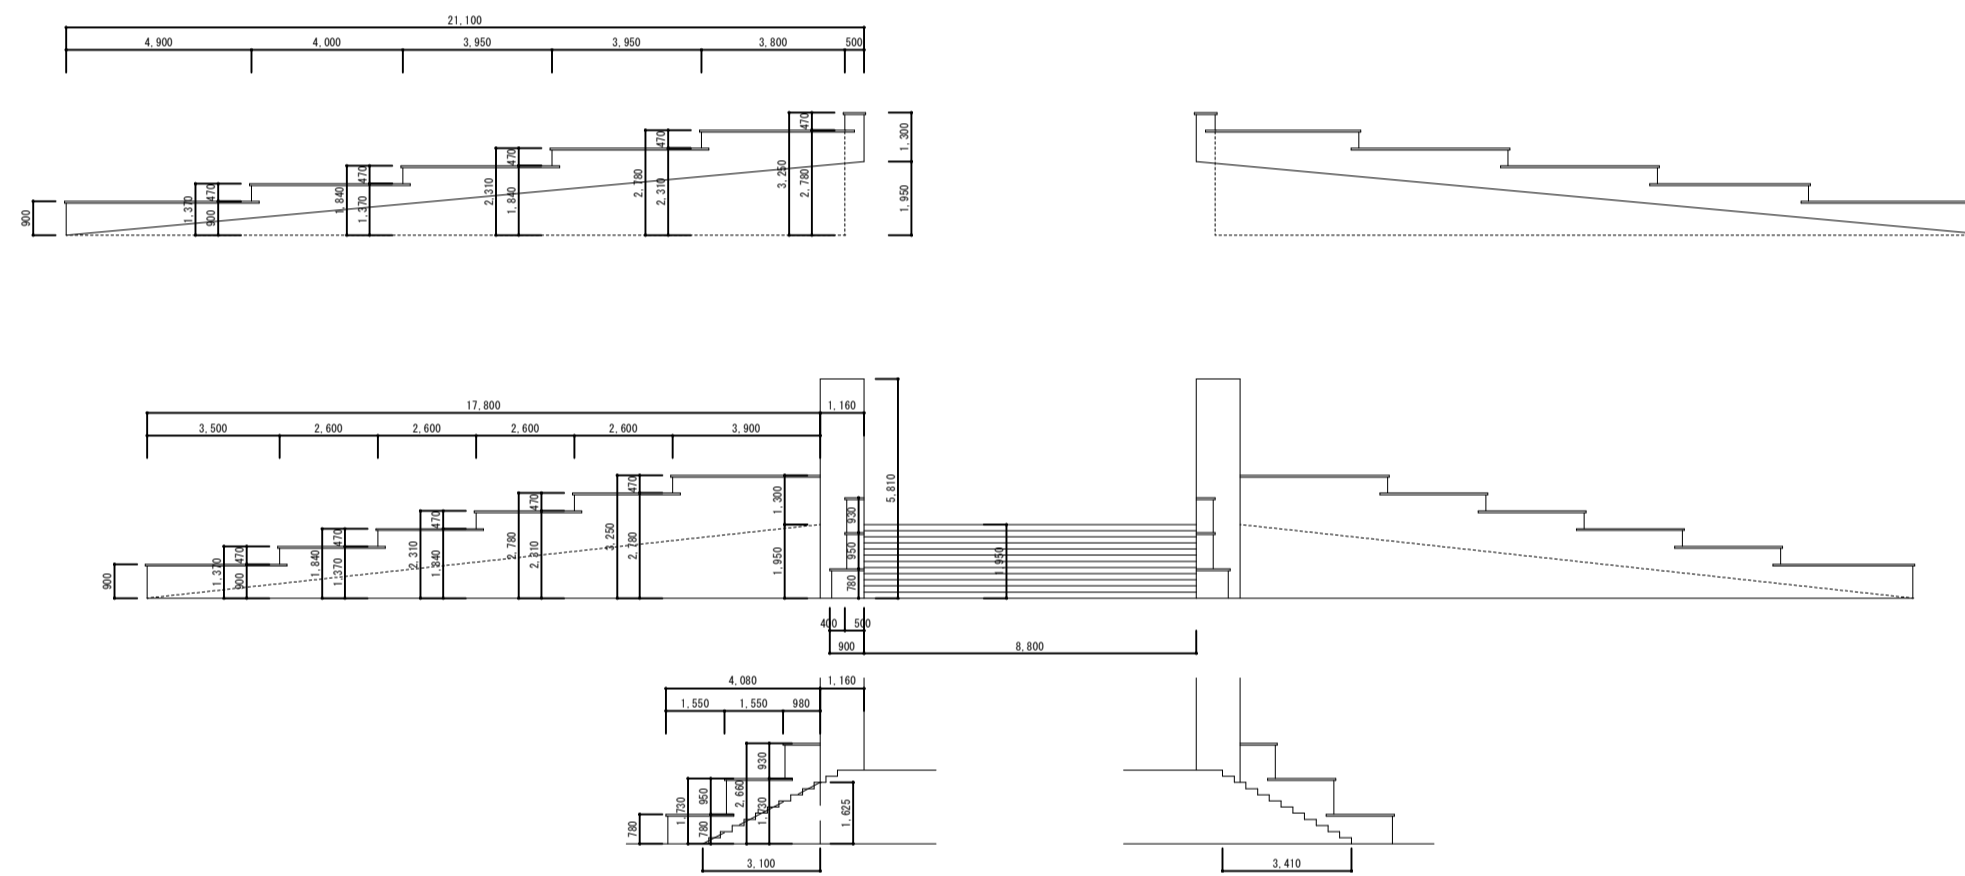

玄関周り石貼部展開図 1/200

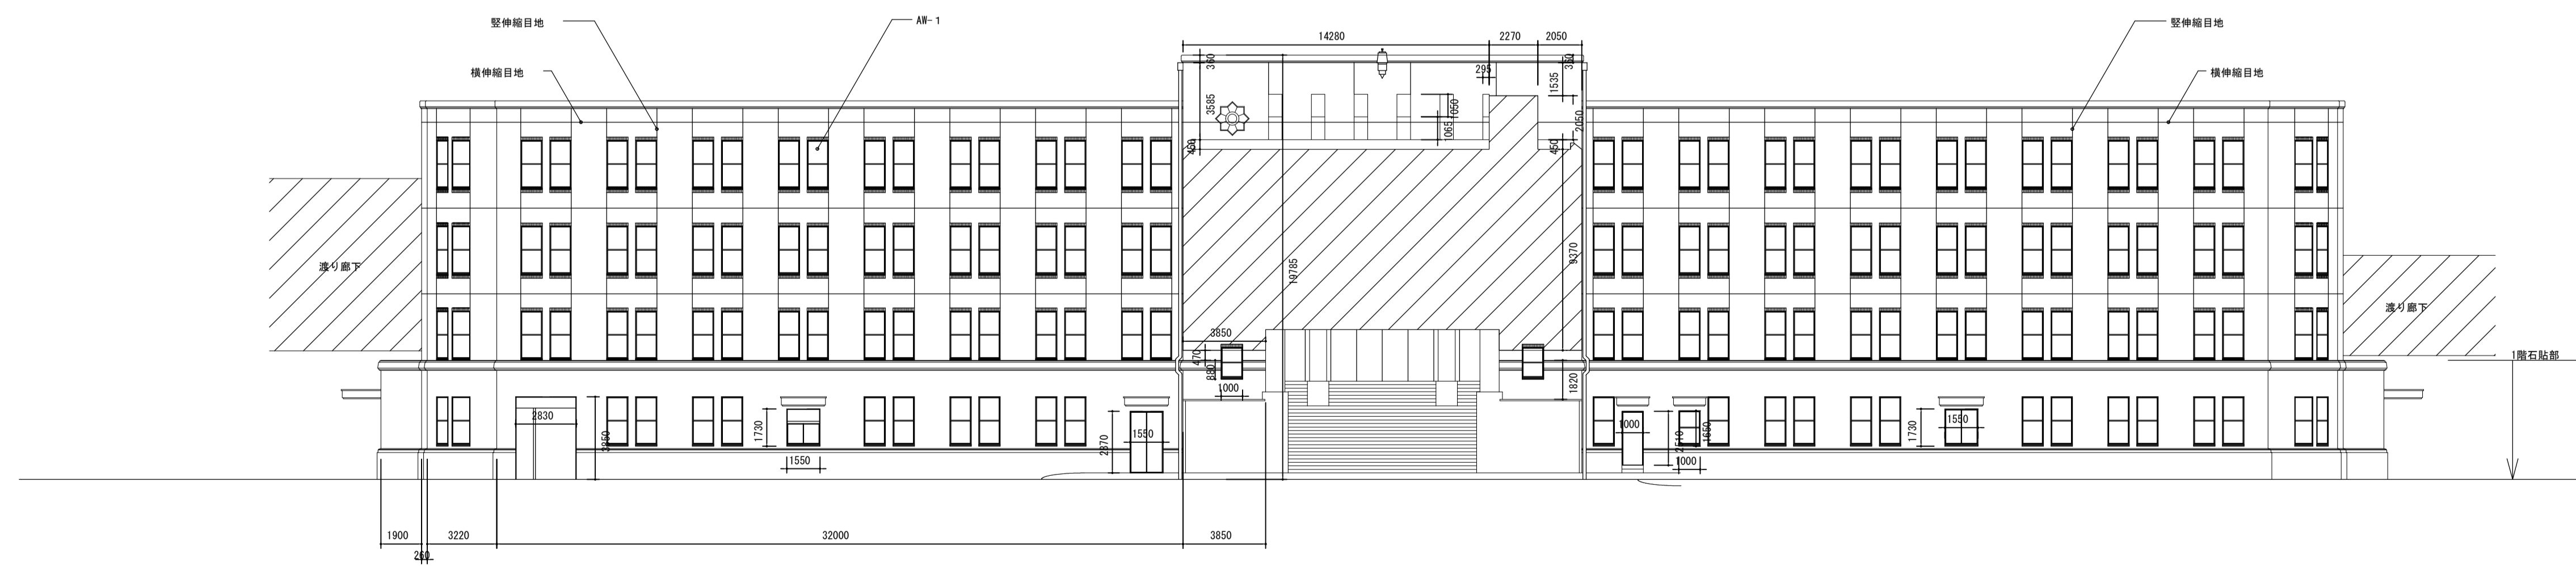

南面立面图 1/200

A 1 : 1 / 200